STUMP ROAD RECONSTRUCTION



PROPOSED PROFILE GRADE

SSD = 332'

ex = -1.25'K = 44210.00′ V.C.



LEGEND


Property Line Existing Right-of-Way - - - - Ex. Permanent Easement - - - Sidewalk Limits Construction Limits ---- Temporary Easement

Proposed Right-of-Way — -- Full Depth Reconstruction

SSD = 570'

K = 87

200.00′ V.C.

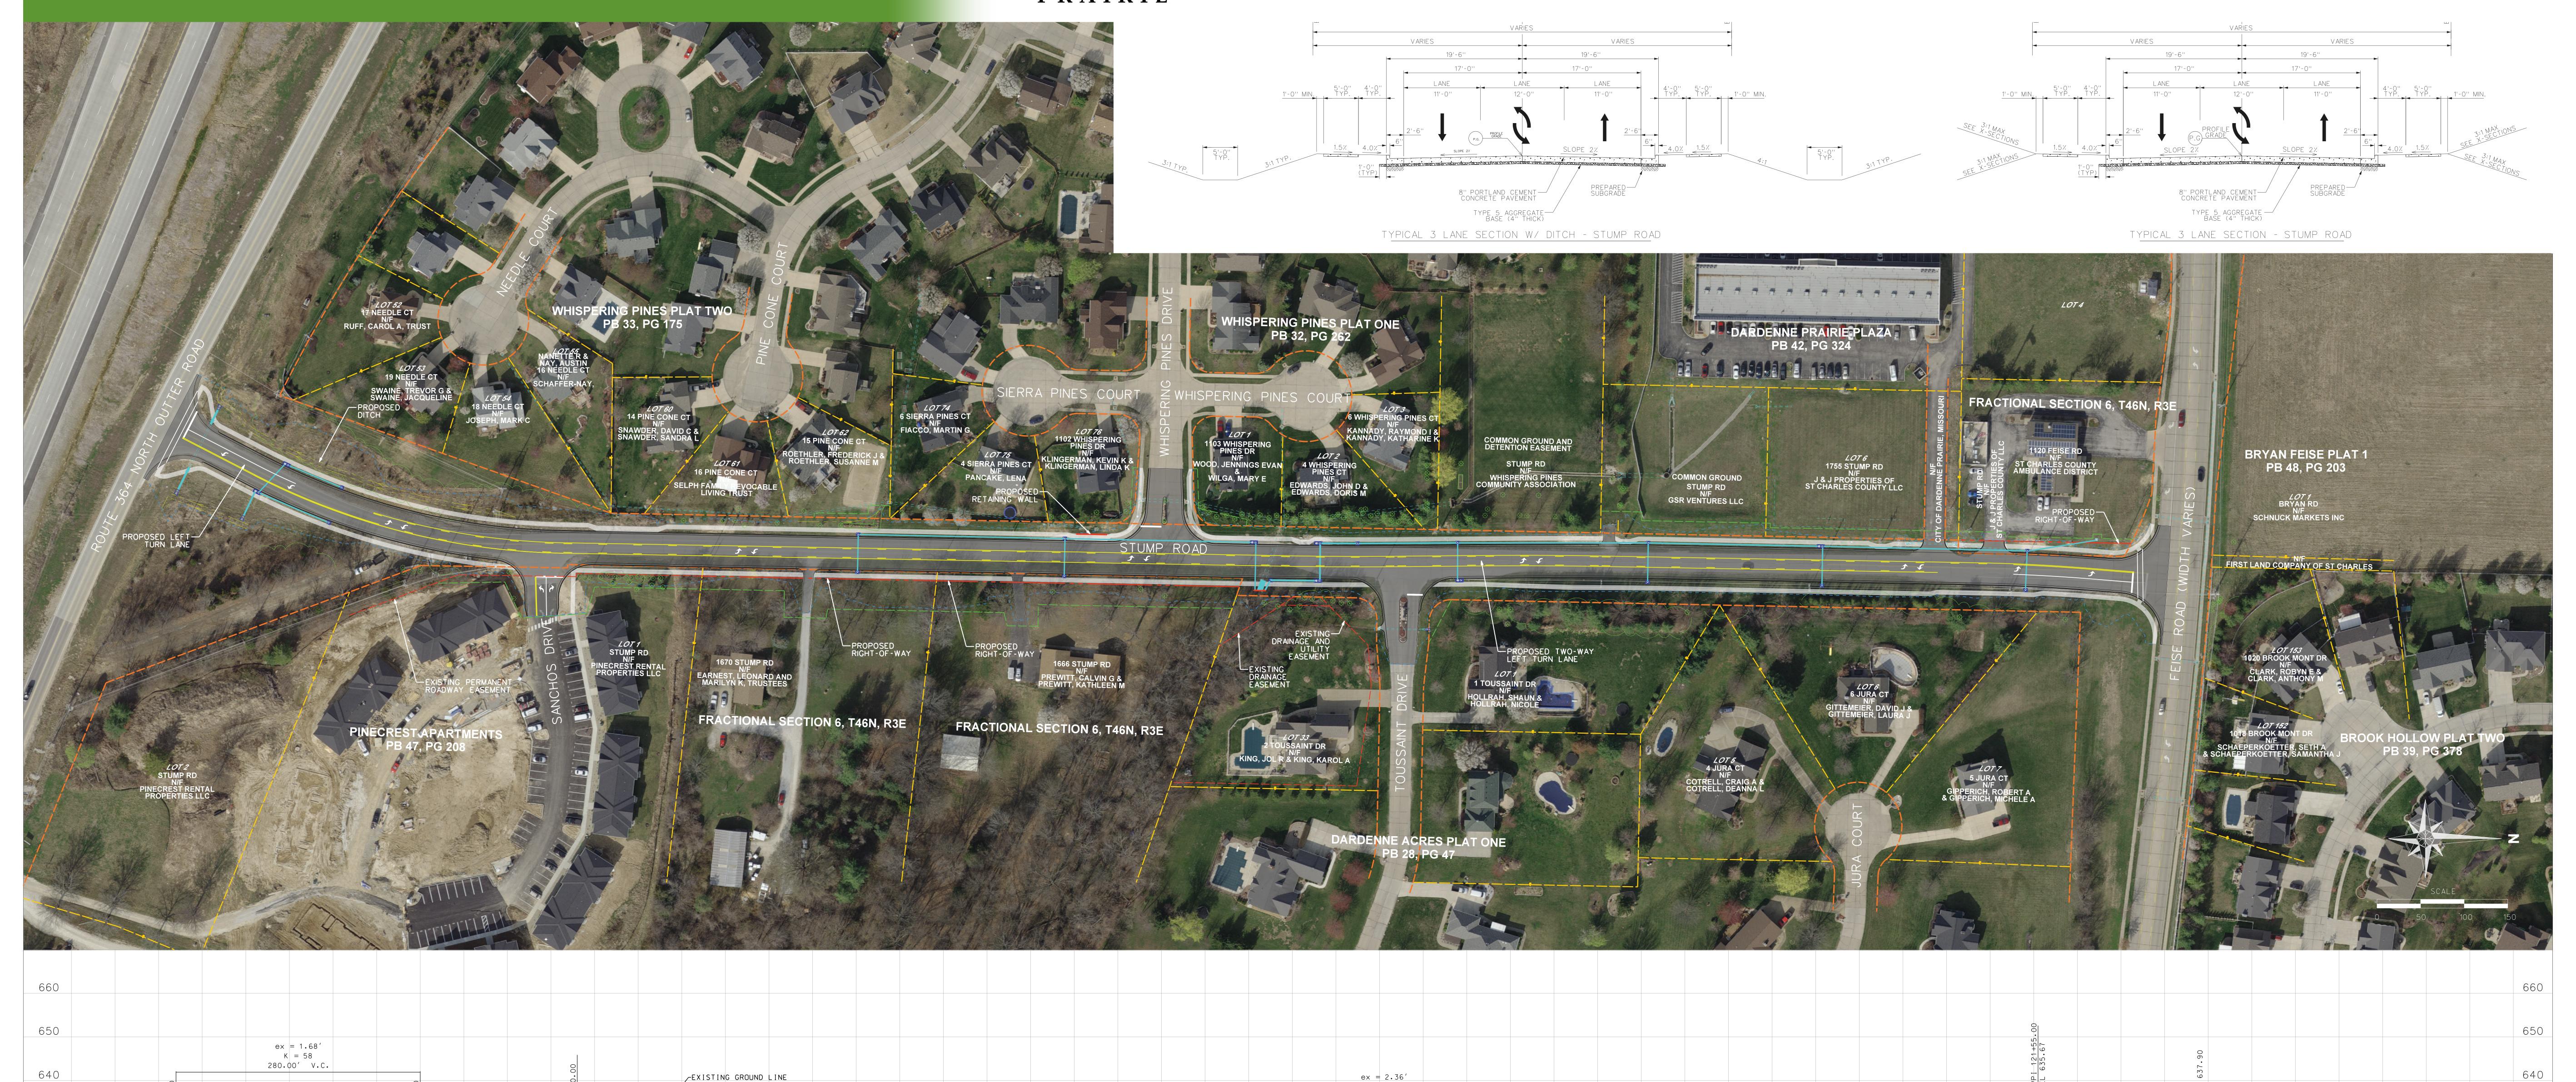

K = 69 360.00′ V.C.